



UNIVERSITÄTS-
BIBLIOTHEK
PADERBORN


Brieg

Engel, Peter

Leipzig, 1874

Brieg. Wohnhaus i. d. Wagner-Strasse.

[urn:nbn:de:hbz:466:1-67456](https://nbn-resolving.org/urn:nbn:de:hbz:466:1-67456)

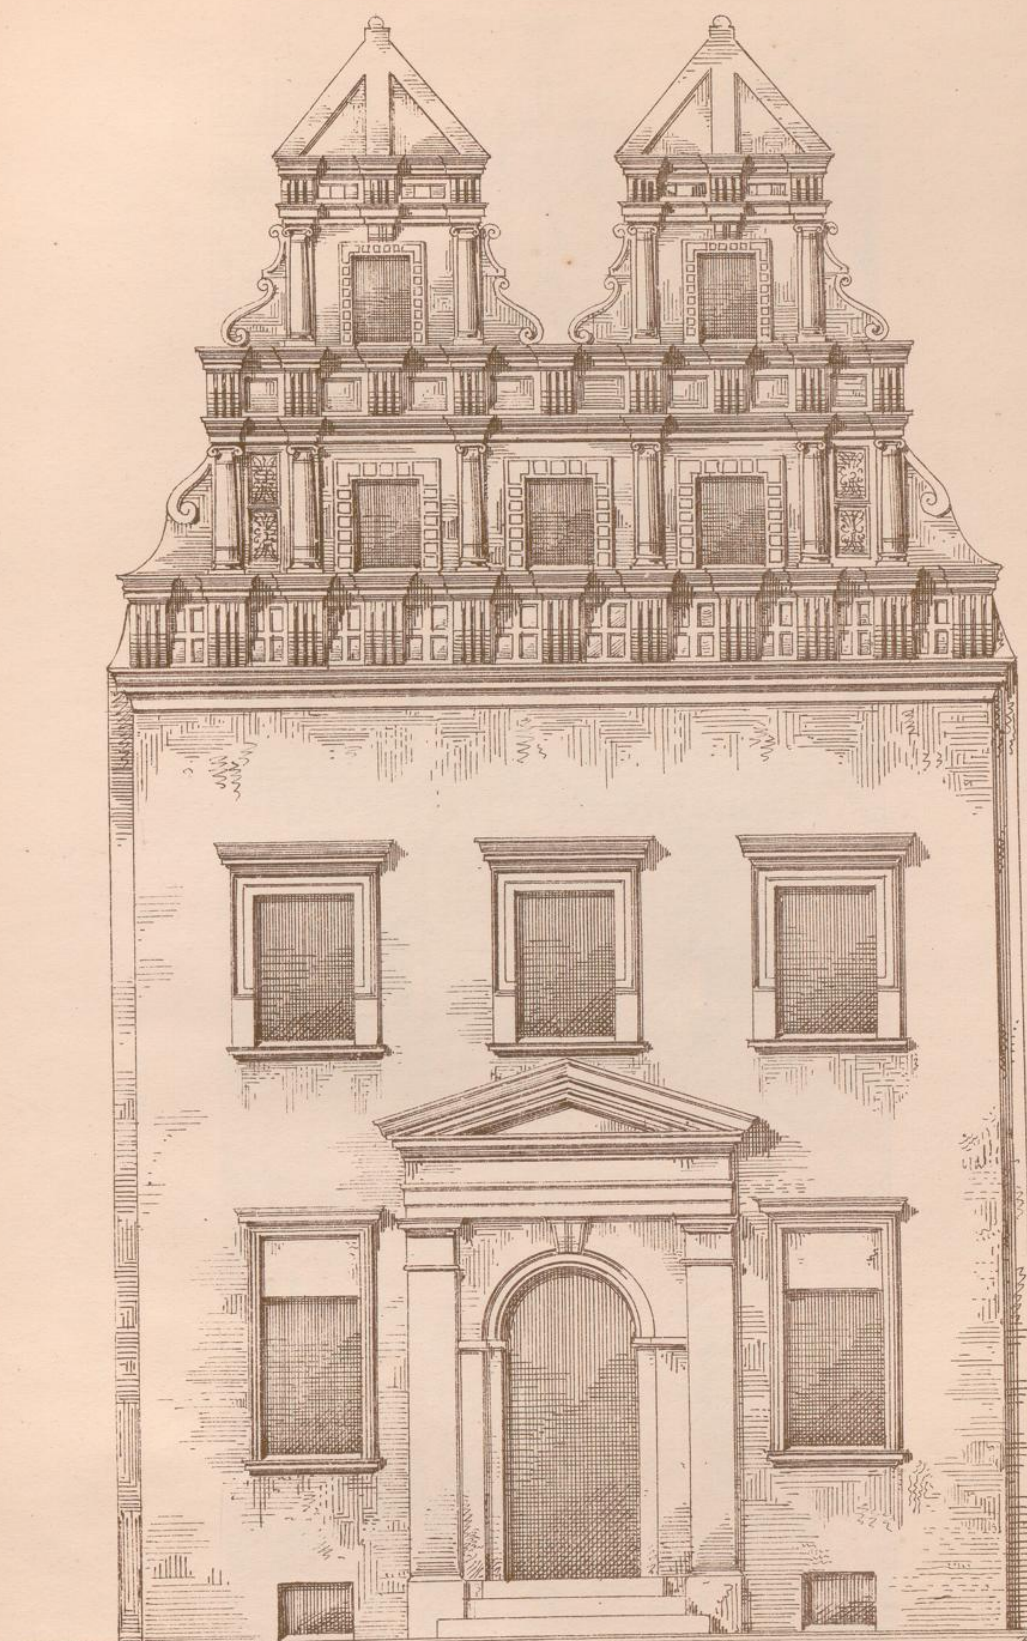

1:50 N. G.

P. E. 74



