



UNIVERSITÄTS-  
BIBLIOTHEK  
PADERBORN

## **Reise-Skizzen**


**Hehl, Christoph**

**Berlin, 1899**


Fritzlar. 10.

---



[urn:nbn:de:hbz:466:1-72815](https://nbn-resolving.org/urn:nbn:de:hbz:466:1-72815)

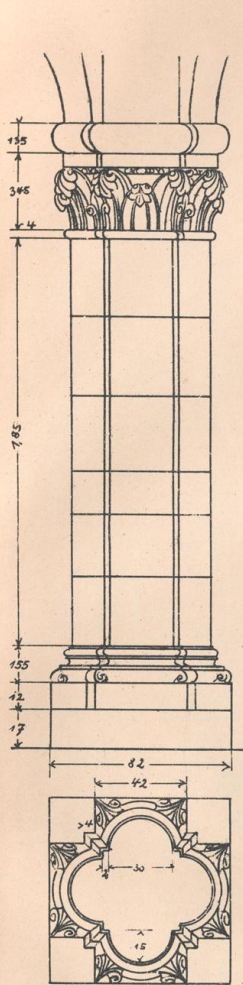


• PFEILERSFEULE •  
IN DER VORHALLE 1:20  
K K

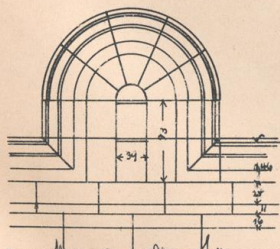


CRYPTAFENSTER 1:50  
K H

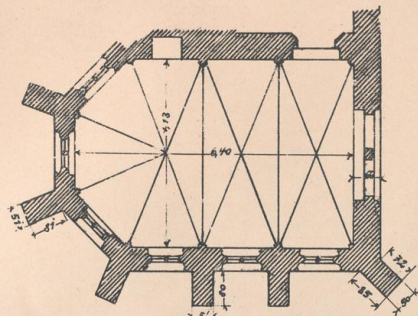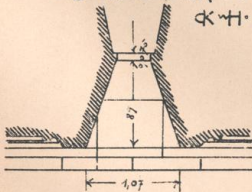

GRUNDRISS 1:100

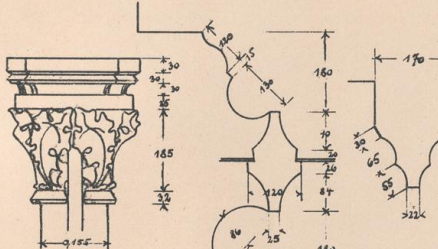


RIPPE 1:10

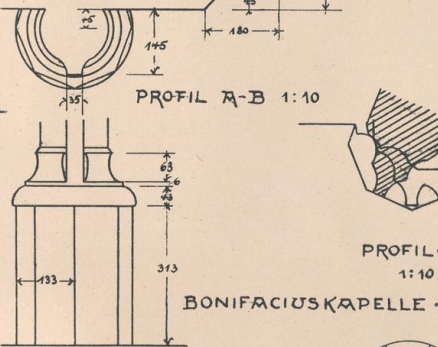

PROFIL A-B 1:10


PROFIL C-D  
1:10

BONIFACIUSKAPELLE • R. F.

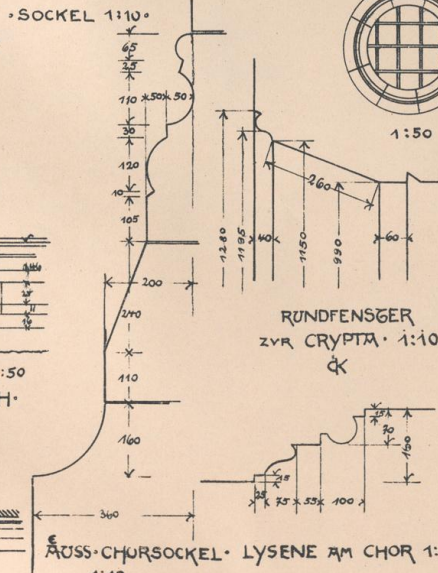

RUNDFENSTER  
ZUR CRYPTA 1:10  
K

ÄUSS. CHORSOCKEL • LYSENE AM CHOR 1:10  
1:10

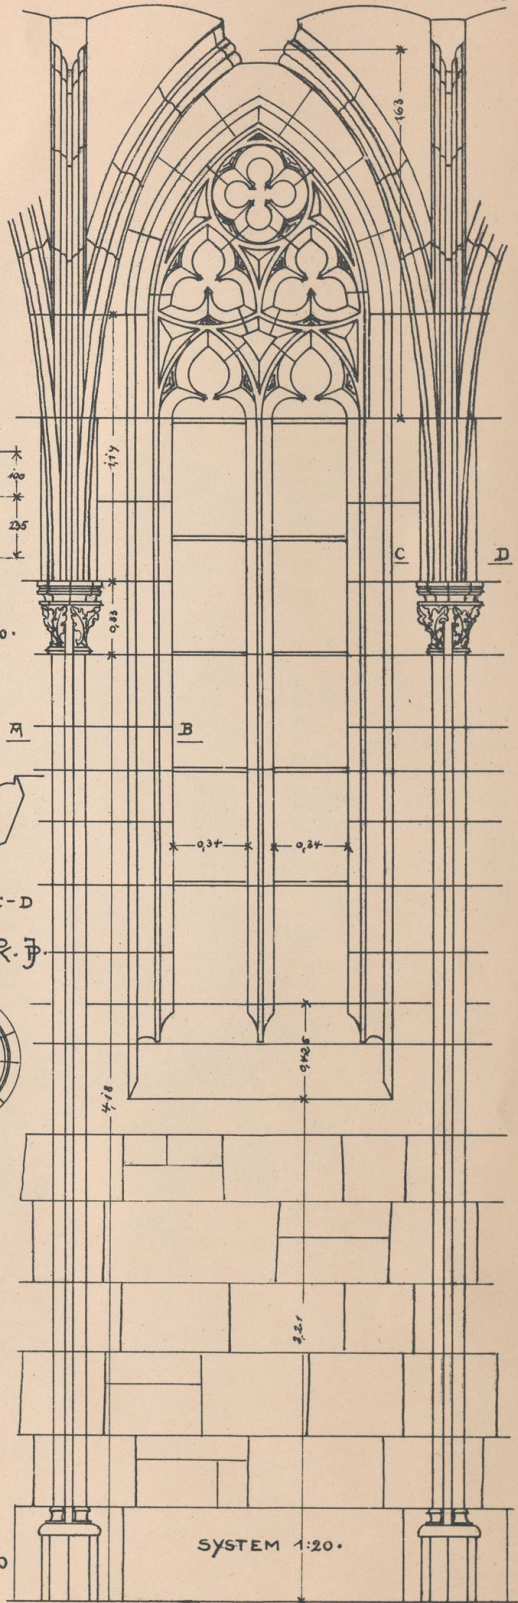

SYSTEM 1:20

Kunstans. von Ernst Wasmuth, Berlin

III

↓

↓

↓

↓